


EXISTING	LEGEND	PROPOSED
---	RIGHT-OF-WAY	---
---	CURB	---
---	EDGE OF PAVEMENT	---
---	CENTERLINE	---
---	LOT LINE	---
---	EASEMENT LINE	---
---	SIGN	---
---	HANDICAPPED PARKING SPACE	---
---	CORNER	---
---	CONCRETE MONUMENT	---
---	DECIDUOUS TREES	---
---	EVERGREEN TREES	---
---	UTILITY POLE	---
---	OVERHEAD ELECTRIC/ OVERHEAD TELEPHONE	---
---	CONTOUR	---
---	SPOT ELEVATION	---
---	STORM LINE/INLET	---
---	STORMWATER STRUCTURE	---
---	RIPRAP OUTLET PROTECTION	---
---	SEWER LINE/MANHOLE	---
---	WATERLINE/ FIRE HYDRANT/VALVE	---
---	GAS MAIN	---

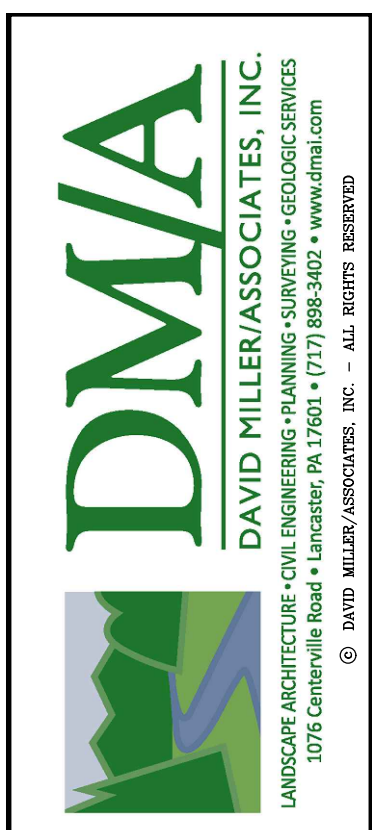

REVISIONS
 SEAL
 CLIENT / OWNER / APPLICANT
EAST DONEGAL TOWNSHIP
160 ROCK POINT ROAD
MARIETTA, PA 17547

CONSTRUCTION PLAN
EAST HIGH STREET IMPROVEMENTS
 EAST DONEGAL TOWNSHIP, LANCASTER COUNTY, PENNSYLVANIA

PRINCIPAL D. MATTHEWS	PROJECT MANAGER D. MATTHEWS
DRAWN BY J. SPANGLER	CHECKED BY
JOB NO. 17-102.09	17-102.09.2
FILE NO. 17102092CONSTRUCTION	
DATE 2/19/19	SCALE 1"=10'
SHEET NO. 12	OF 20

SITE BENCHMARK
 FLANGE BOLT OVER MAIN
 FUMPER CONNECTION ON FIRE
 HYDRANT. ELEV=407.39
 NAVD88 DATUM