
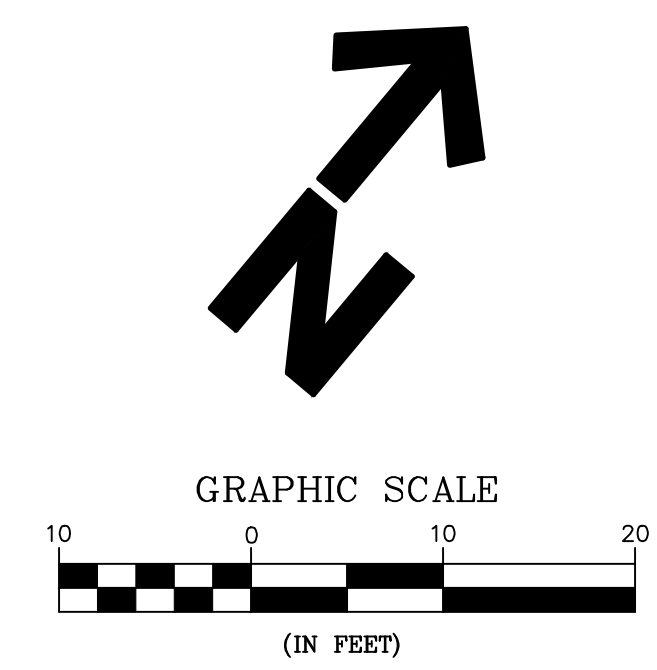


EXISTING	LEGEND	PROPOSED
	RIGHT-OF-WAY CURB	
	EDGE OF PAVEMENT CENTERLINE	
	LOT LINE	
	EASEMENT LINE	
	SIGN	
	HANDICAPPED PARKING SPACE	
	CORNER	
	CONCRETE MONUMENT	
	DECIDUOUS TREES	
	EVERGREEN TREES	
	UTILITY POLE	
	OVERHEAD ELECTRIC/ OVERHEAD TELEPHONE	
	CONTOUR	
	SPOT ELEVATION	
	STORM LINE/INLET	
	STORMWATER STRUCTURE	
	RIPRAP OUTLET PROTECTION	
	SEWER LINE/MANHOLE	
	WATERLINE/ FIRE HYDRANT/VALVE	
	GAS MAIN	

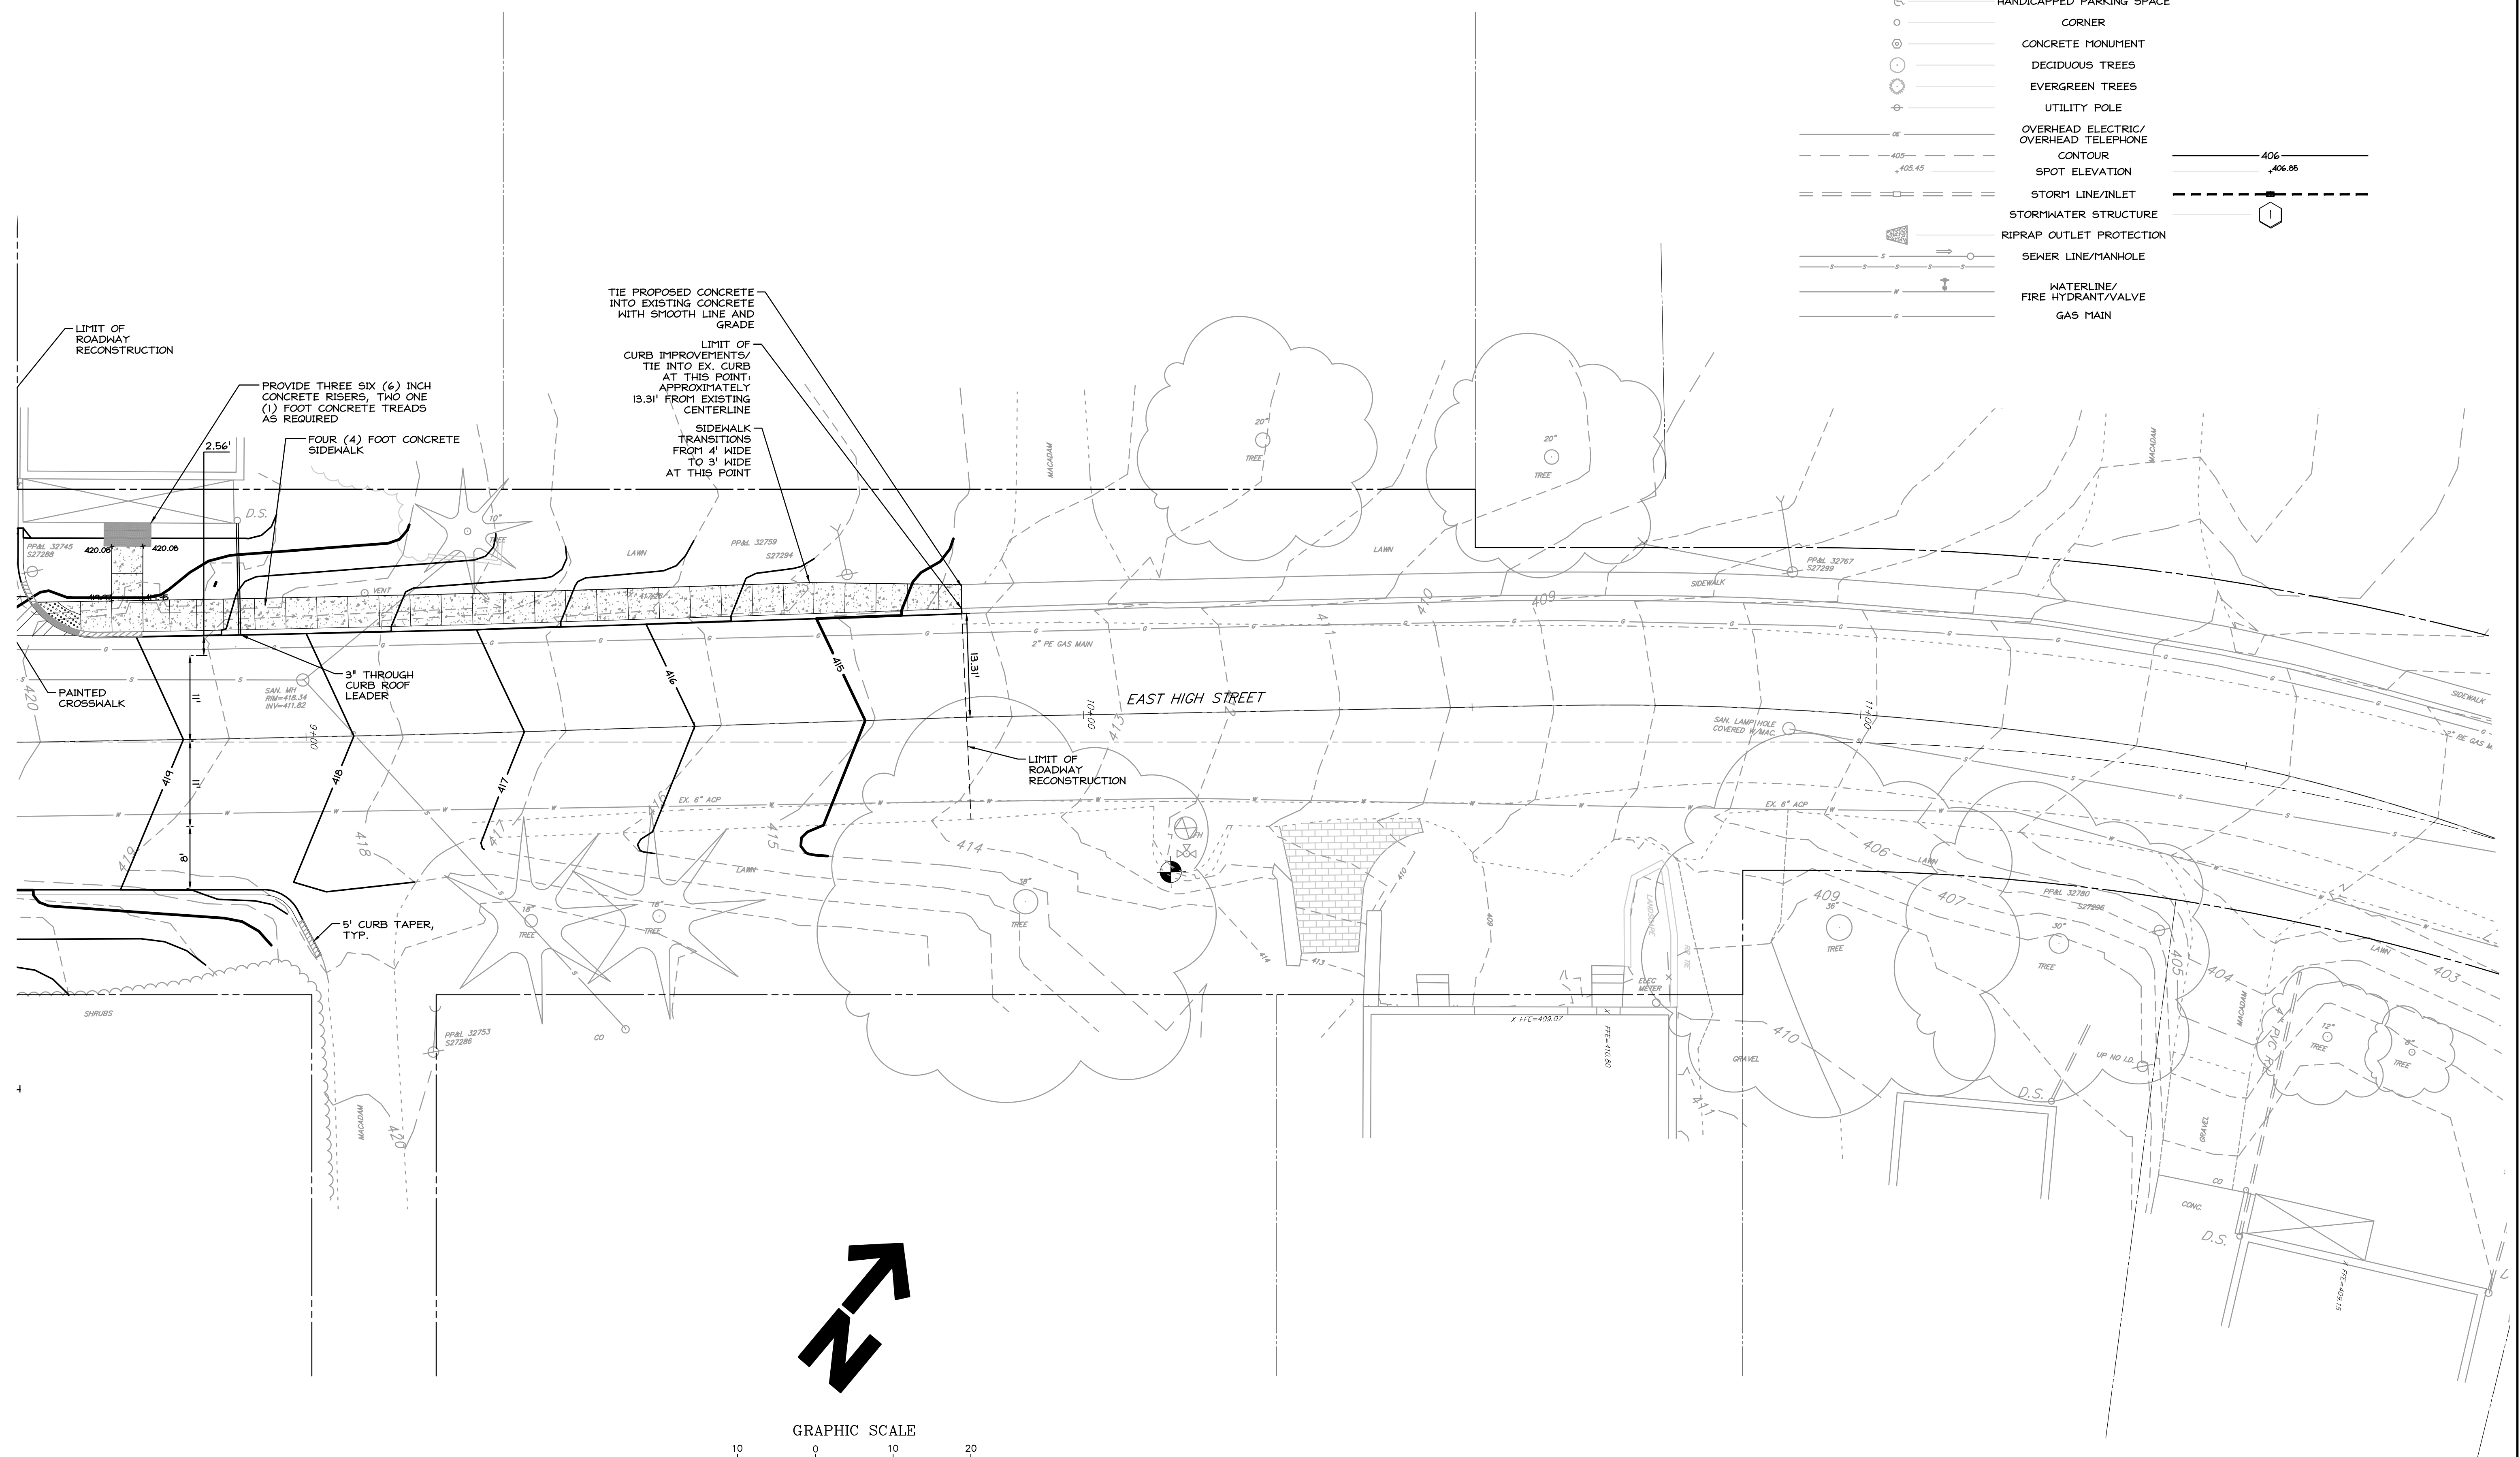

SITE BENCHMARK  
 "X" CUT ON FLANGE BOLT OVER  
 MAIN PUMPER CONNECTION ON

REVISIONS

SEAL

CLIENT / OWNER / APPLICANT  
 EAST DONEGAL TOWNSHIP  
 100 ROCK POINT ROAD  
 MARIETTA, PA 17547

CONSTRUCTION PLAN

**EAST HIGH STREET IMPROVEMENTS**  
 EAST DONEGAL TOWNSHIP, LANCASTER COUNTY, PENNSYLVANIA

PRINCIPAL D. MATTHEWS	PROJECT MANAGER D. MATTHEWS
DRAWN BY J. SPANGLER	CHECKED BY
JOB NO. 17-102.09	DRAWING NO. 17-102.09.2
FILE NO. 17102092CONSTRUCTION	
DATE 2/19/19	SCALE 1"=10'
SHEET NO.	15 OF 20